

5/25/10

D

C

B

A

4

3

2

1



REVISIONS				
ZONE	REV	DESCRIPTION	DATE	APPROVED

Elevation	Walcott Replacement Awning Stationary			
	<b>Mathews Brothers Company</b>			
	SIZE	FSCM NO.	DWG NO.	REV
	SCALE		SHEET	

D

C

B

A


4

3

2

1


5/25/10

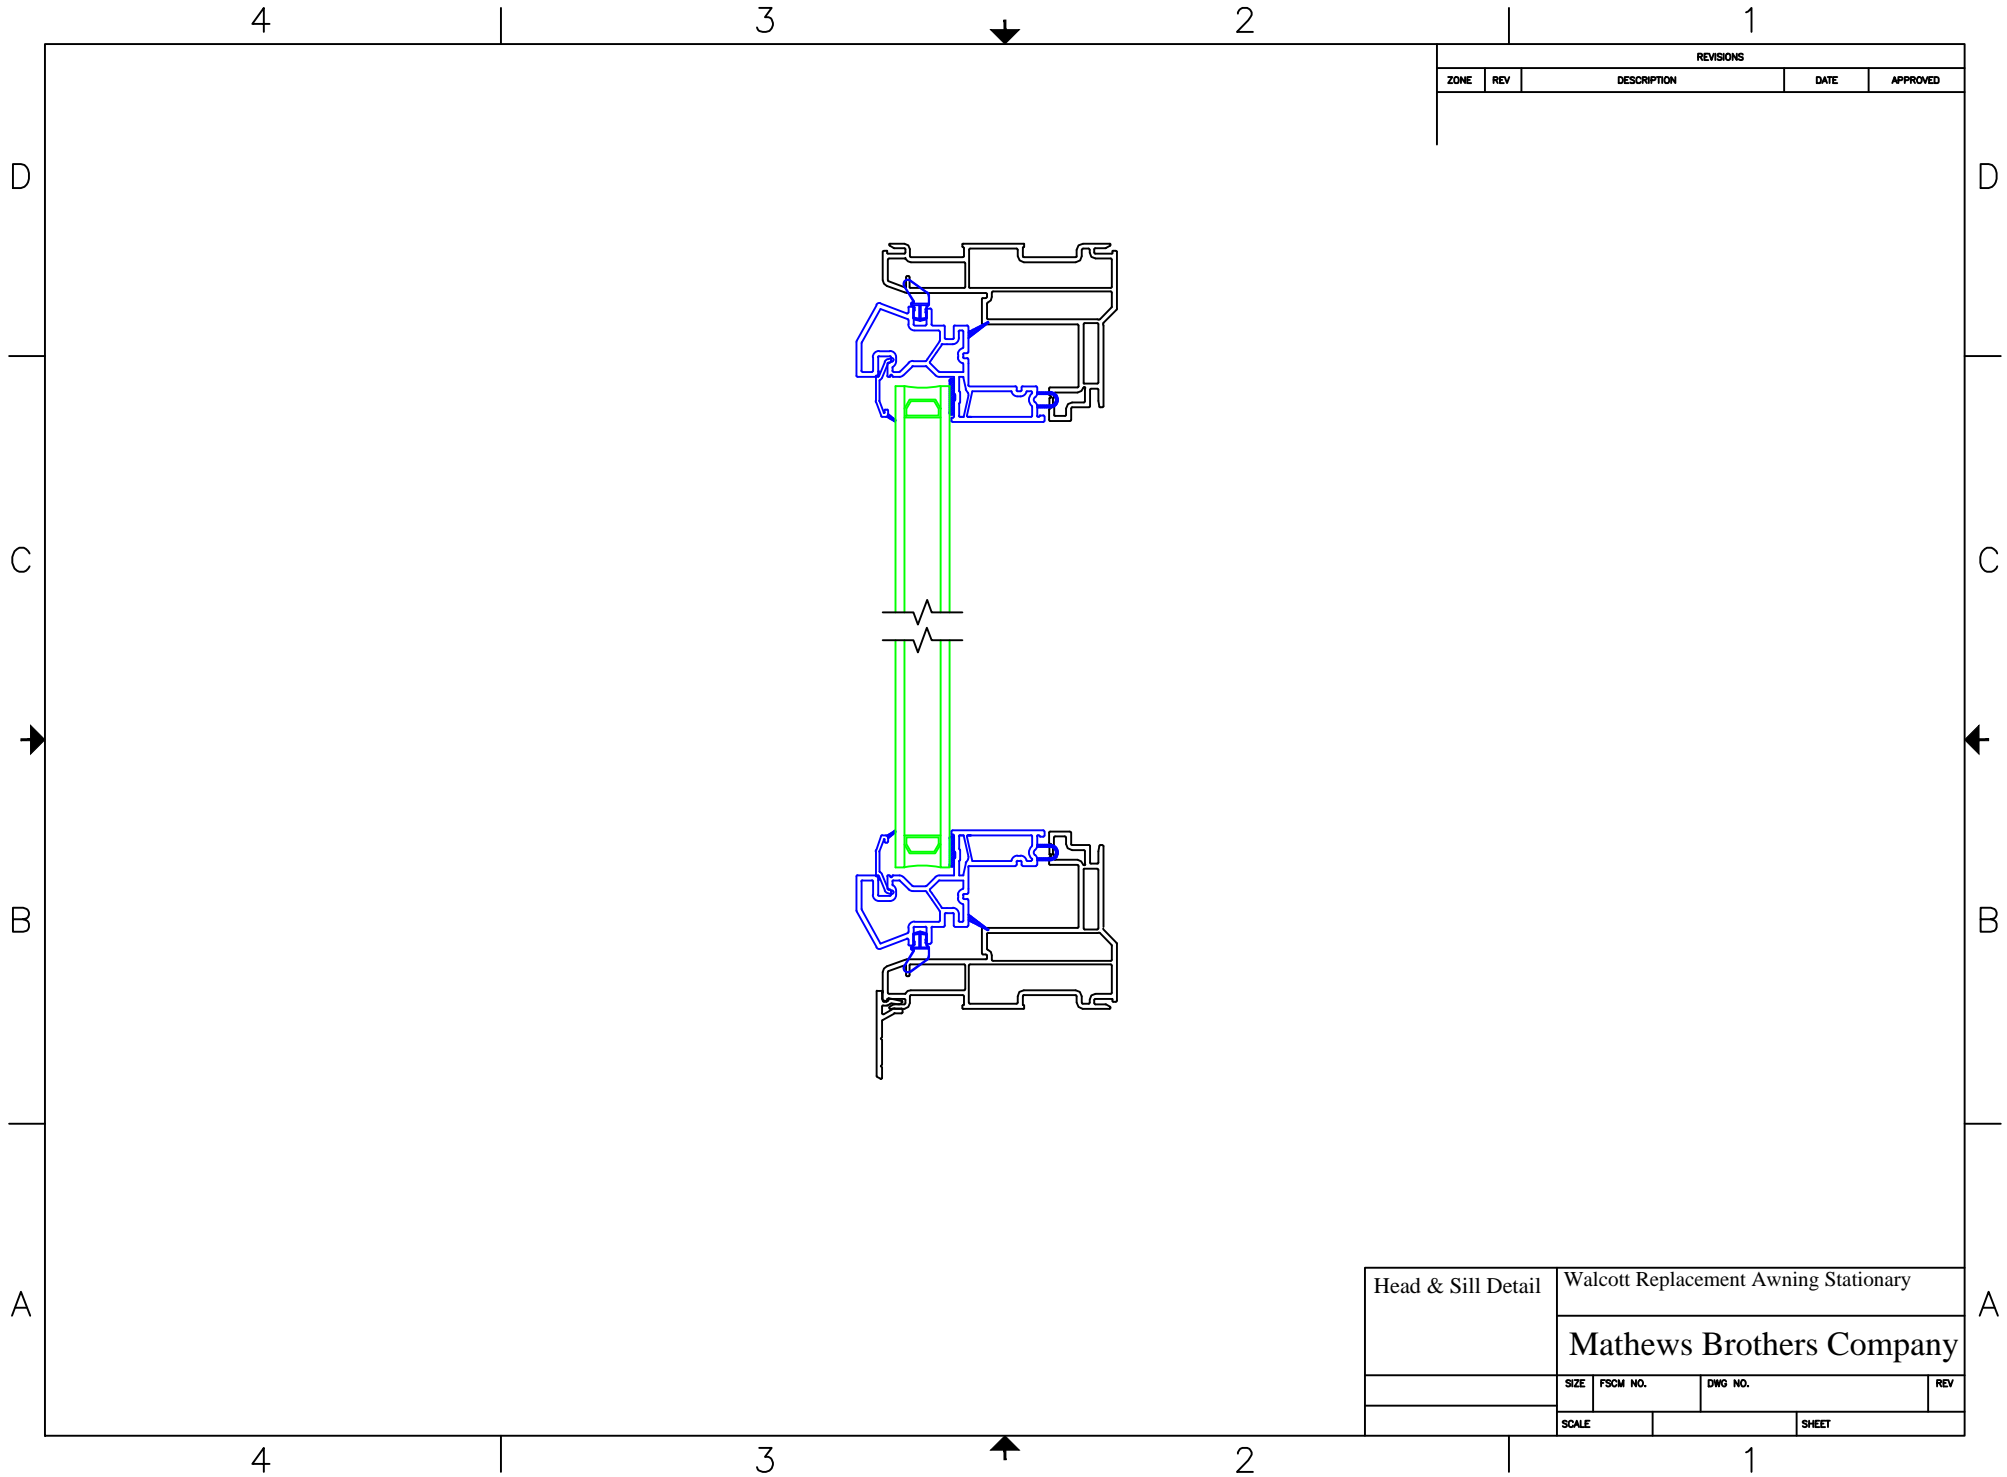

REVISIONS				
ZONE	REV	DESCRIPTION	DATE	APPROVED

Head & Sill Detail	Walcott Replacement Awning Stationary			
	<b>Mathews Brothers Company</b>			
	SIZE	FSCM NO.	DWG NO.	REV
	SCALE		SHEET	

5/25/10

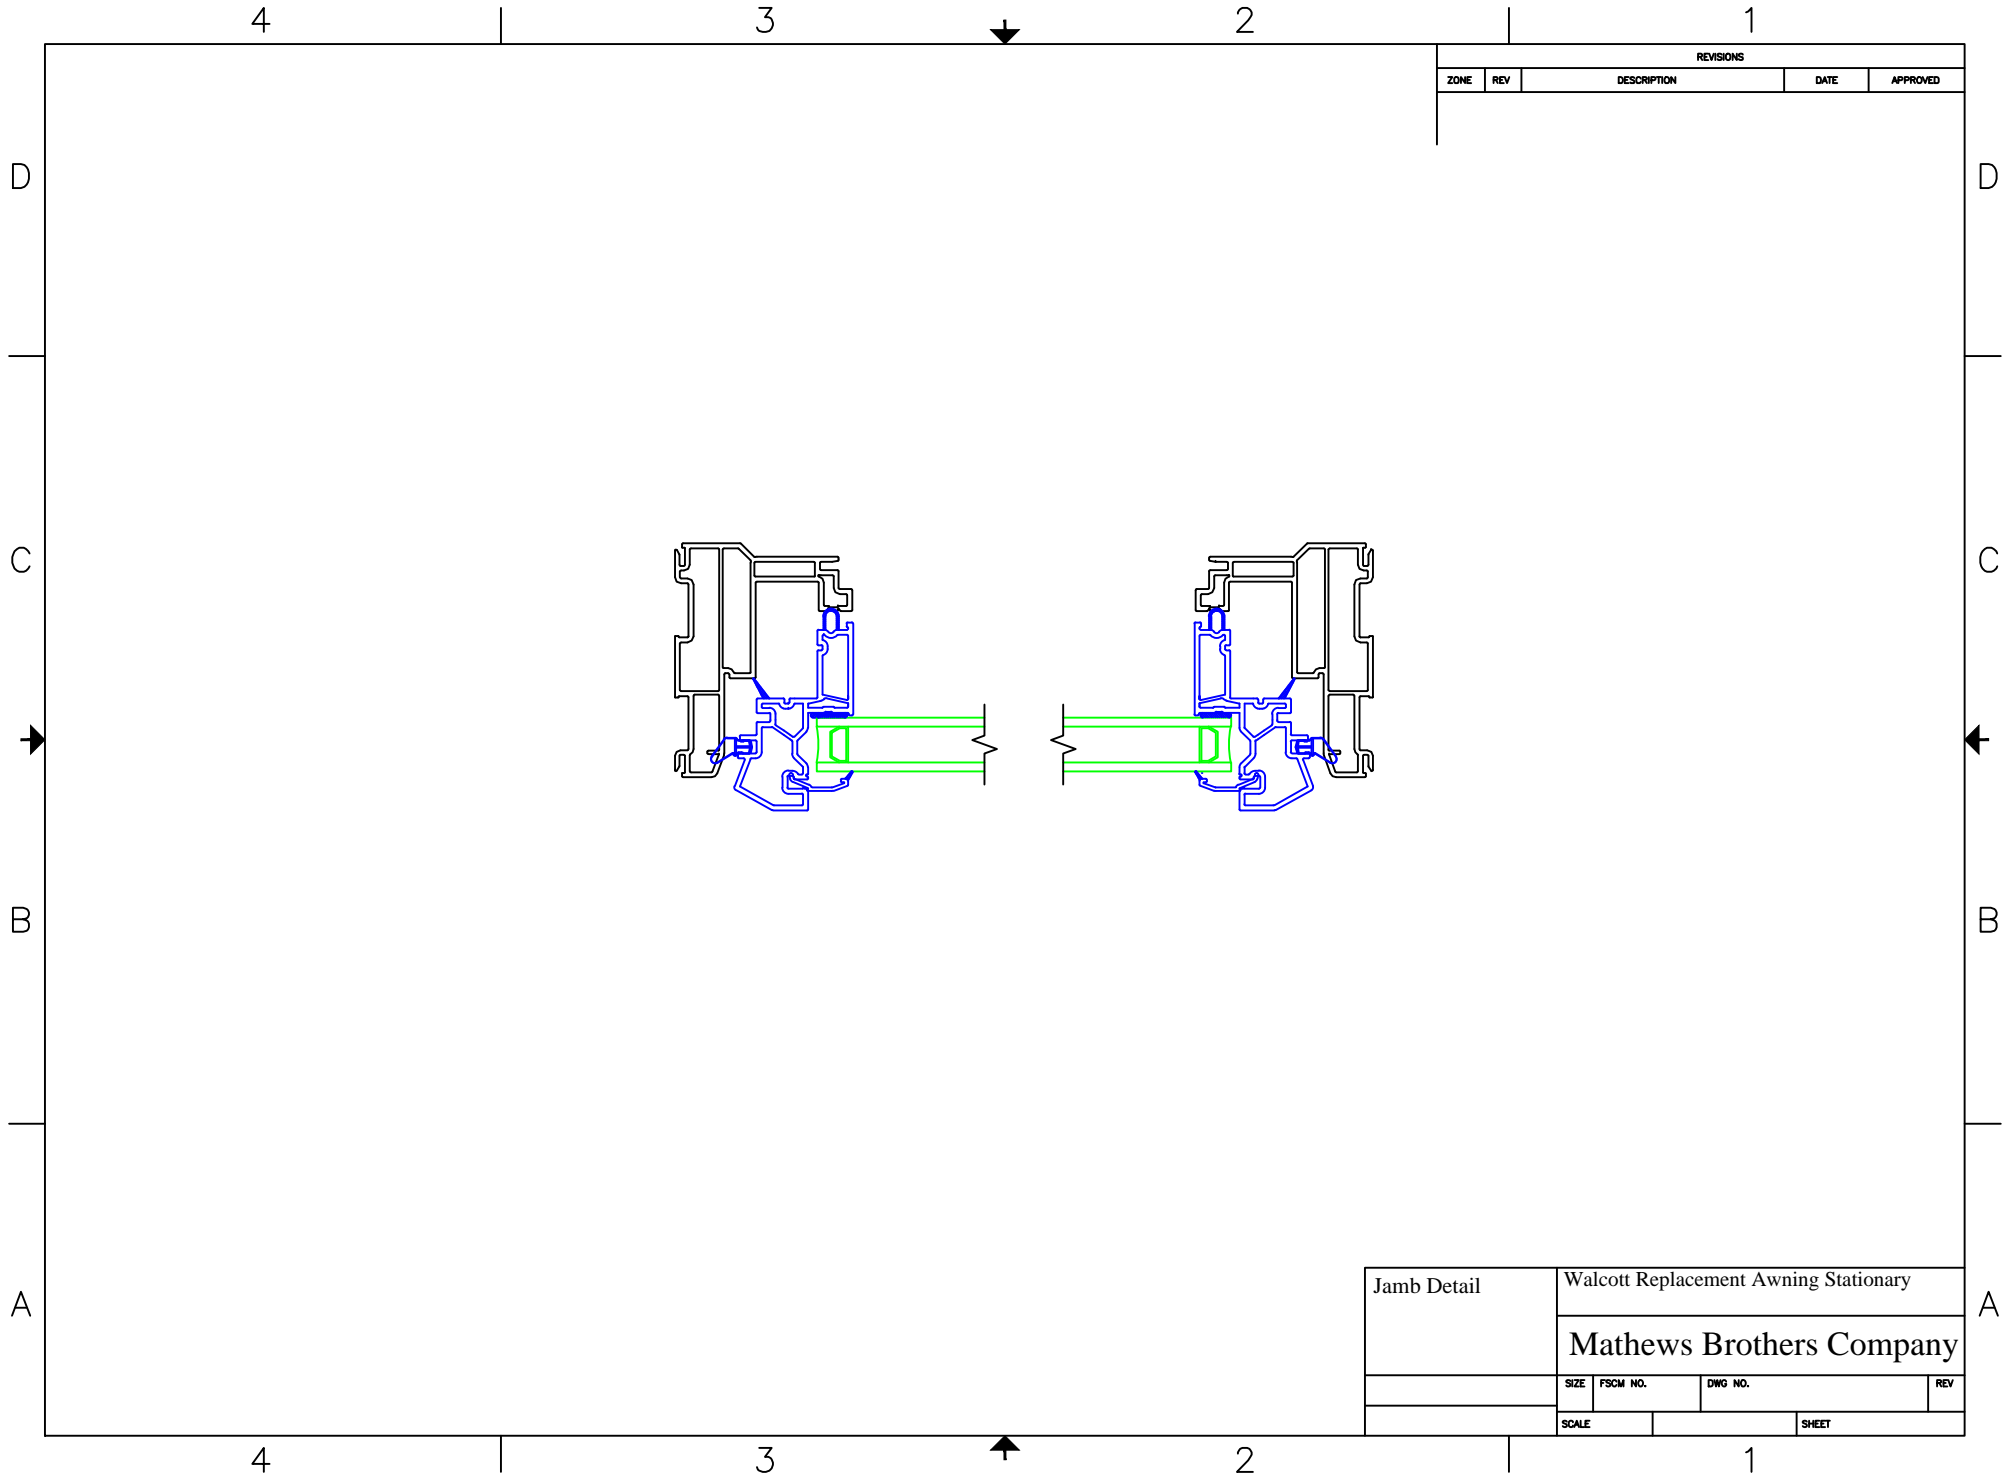

REVISIONS				
ZONE	REV	DESCRIPTION	DATE	APPROVED

Jamb Detail	Walcott Replacement Awning Stationary			
	Mathews Brothers Company			
	SIZE	FSCM NO.	DWG NO.	REV
	SCALE		SHEET	